


HANAHAUOLI SCHOOL
 1922 MAKIKI STREET
 HONOLULU, HI 96822

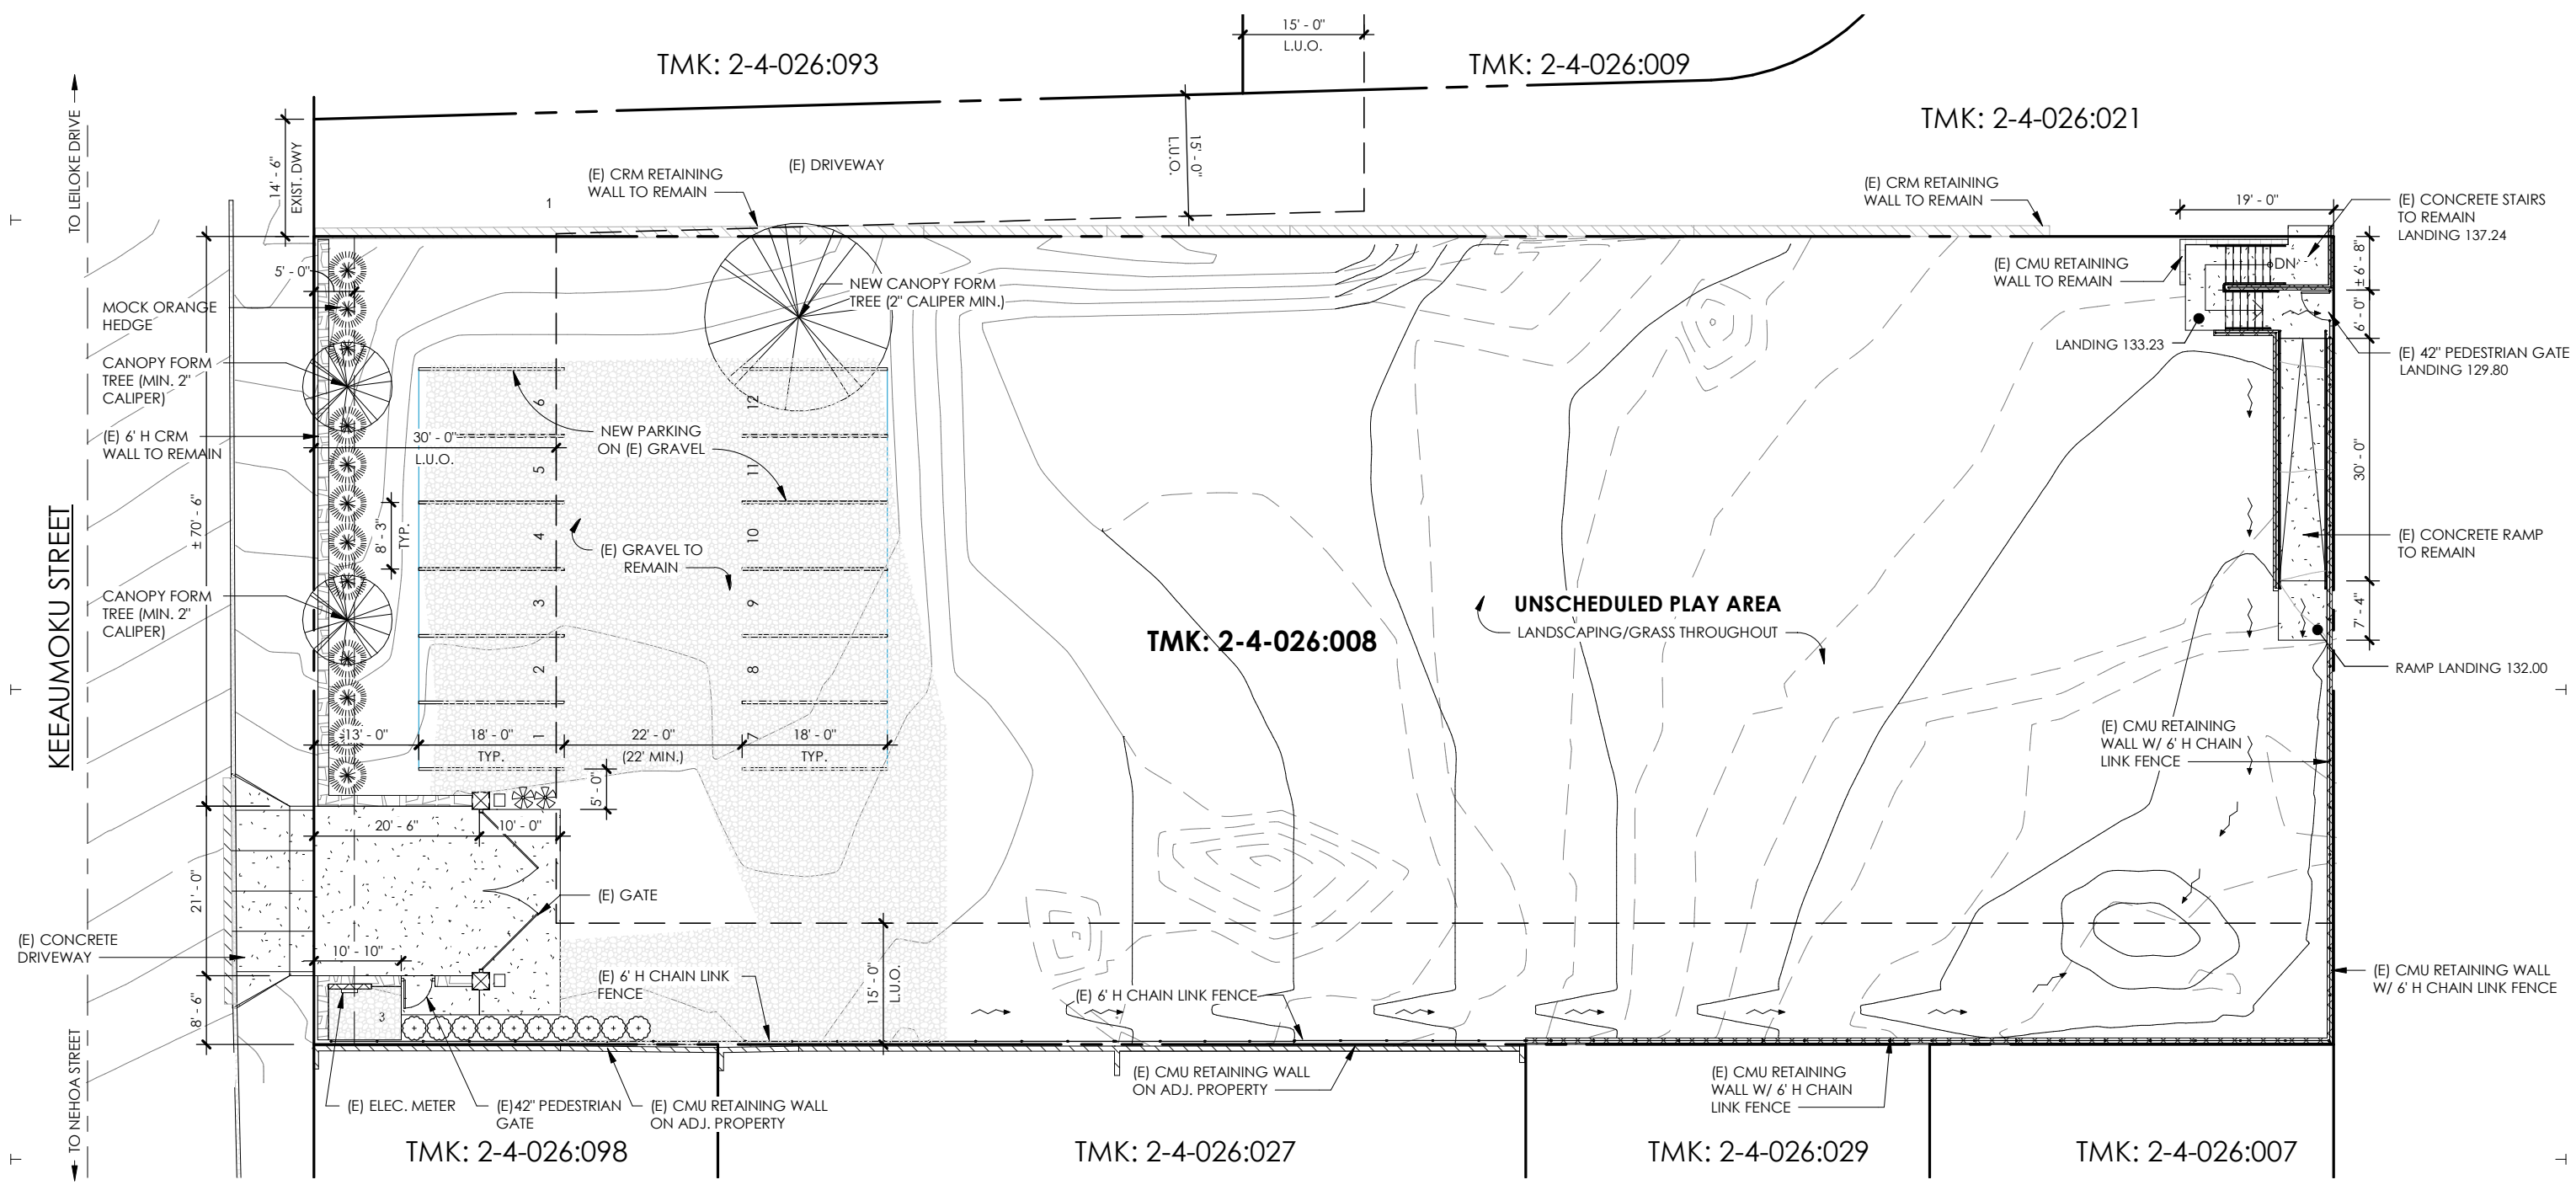

SITE PLAN (TMK: 2-4-026:008)

APPROVED SITE PLAN AS PART OF 2022 MOD-41 APPLICATION

1" = 20'-0"



Revision	By	Date

Title	SITE PLAN (008)
Project No.	-
Date	8-19-22
Drawn	JG
Checked	GL
Drawing No.	

MM.1